



900 McGill Road
Box 3010
Kamloops, BC
V2C 5N3
Tel: 250-828-5000
Fax: 250-874-6121



**ARCHITECTURAL
AND
ENGINEERING
TECHNOLOGY**

[illegible]

PROJECT NAME
NEW MIXED USE
DEVELOPMENT

DRAWING TITLE
WALL SECTION AND
MSC.DETAILS

 
 
SCALE
1/2" = 1'-0"

CRIMINITY	CHECKED
JW	DP

DATE	JOB NO.
04/01/21	0001

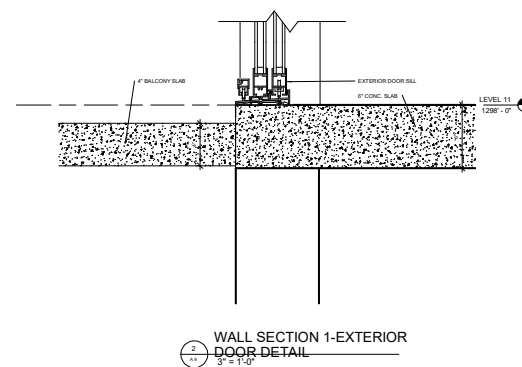
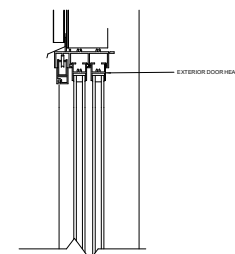
 
DRAWING NO.

A 8





900 McGill Road
Box 3010
Kamloops, BC
V2C 5N3
Tel: 250-828-5000
Fax: 250-371-6133

[illegible]

PROJECT NAME
NEW MIXED USE
DEVELOPMENT

 
DRAWING TITLE
DETAIL DWG 1

SCALE
1" = 1'-0"

DRAWN BY JW	CHECKED DP
DATE 04/01/21	JOB NO. 0001

DRAWING NO.

A 9

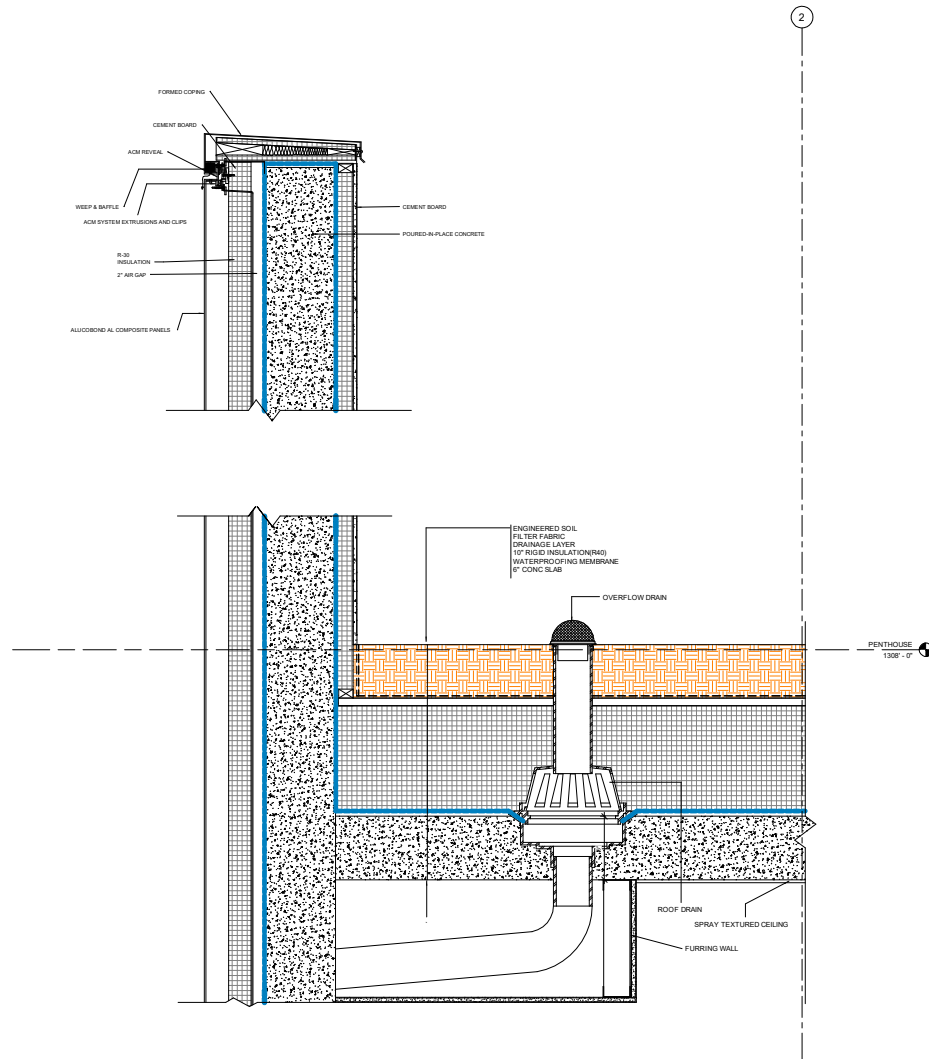
[illegible]

PROJECT NAME
NEW MIXED USE
DEVELOPMENT

DRAWING TITLE
DETAIL DWG 2

SCALE 1" = 1'-0"	
DRAWN BY JW	CHECKED DP
DATE 04/01/21	JOB NO. 0001

A 10



WALL SECTION 1-GREEN
ROOF AND PARAPET WALL
3" = 1'-0"

No.	Revision	Date	By

PROJECT NAME
NEW MIXED USE
DEVELOPMENT

DRAWING TITLE
DETAIL DWG 3

$$2 \times 3 = 1 \cdot 0^{\circ}$$

DRAWN BY

M

04/01/21

DRAWING NO.

A